


Chapter 3 - Screened Walls & Balconies

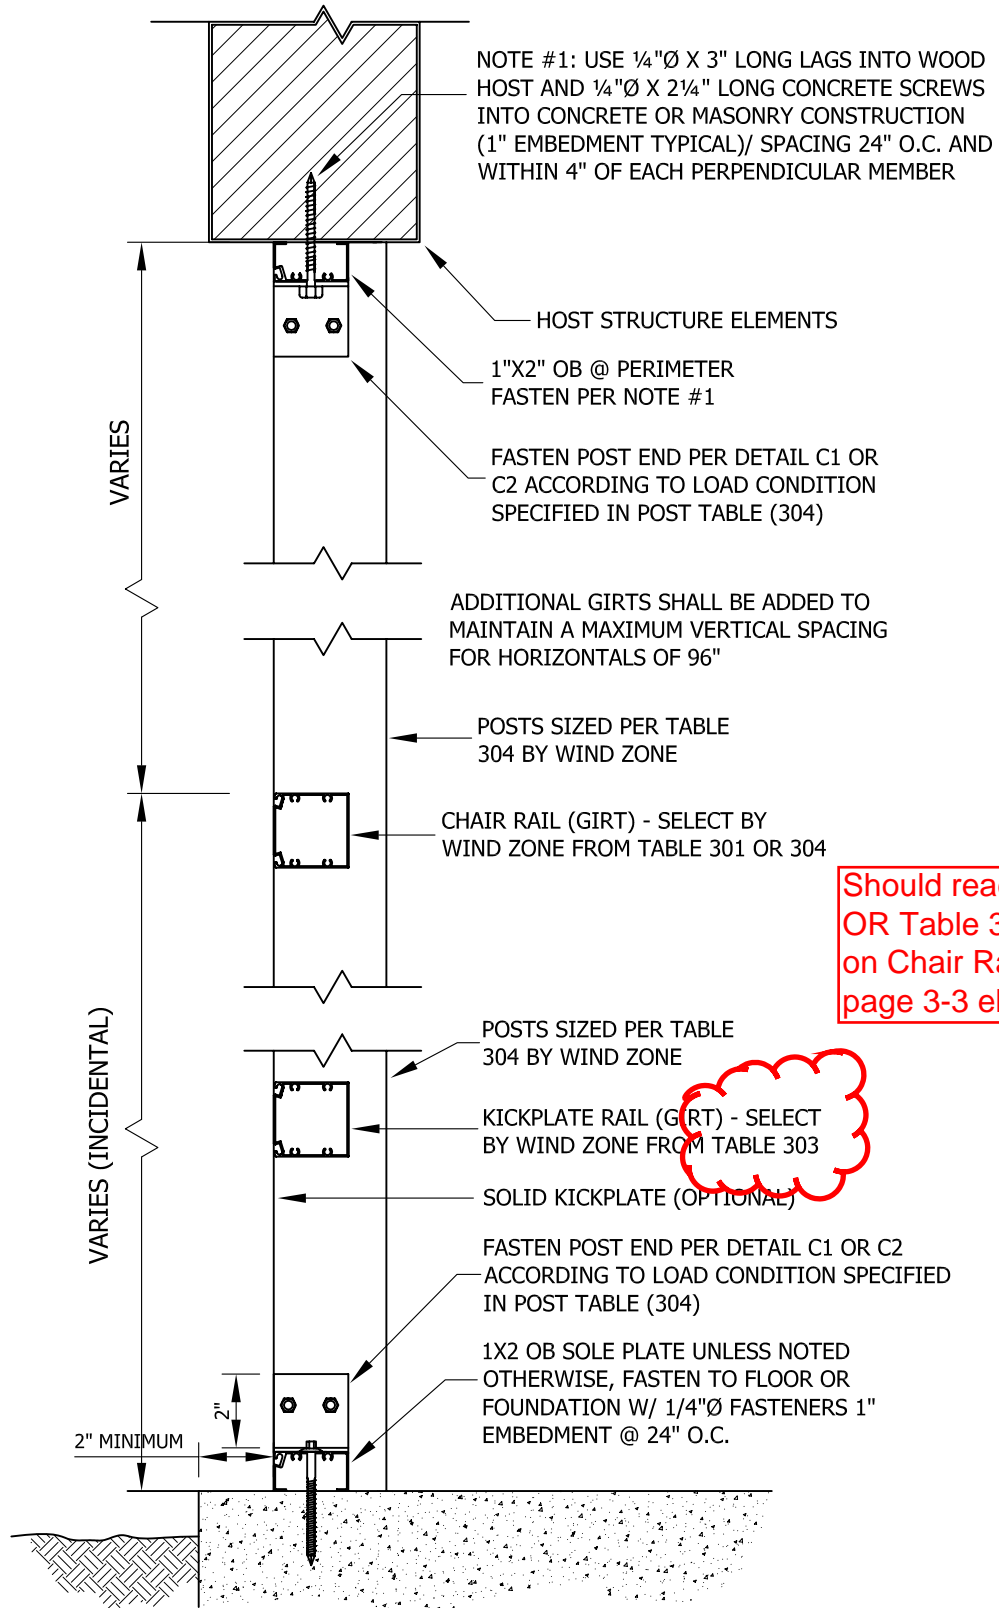

TYPICAL SECTION / SCREEN WALL WITHOUT GUARDRAIL (NOT SUPPORTING ROOF)

FOUNDATION OR BALCONY