


Chapter 3 - Screened Walls & Balconies

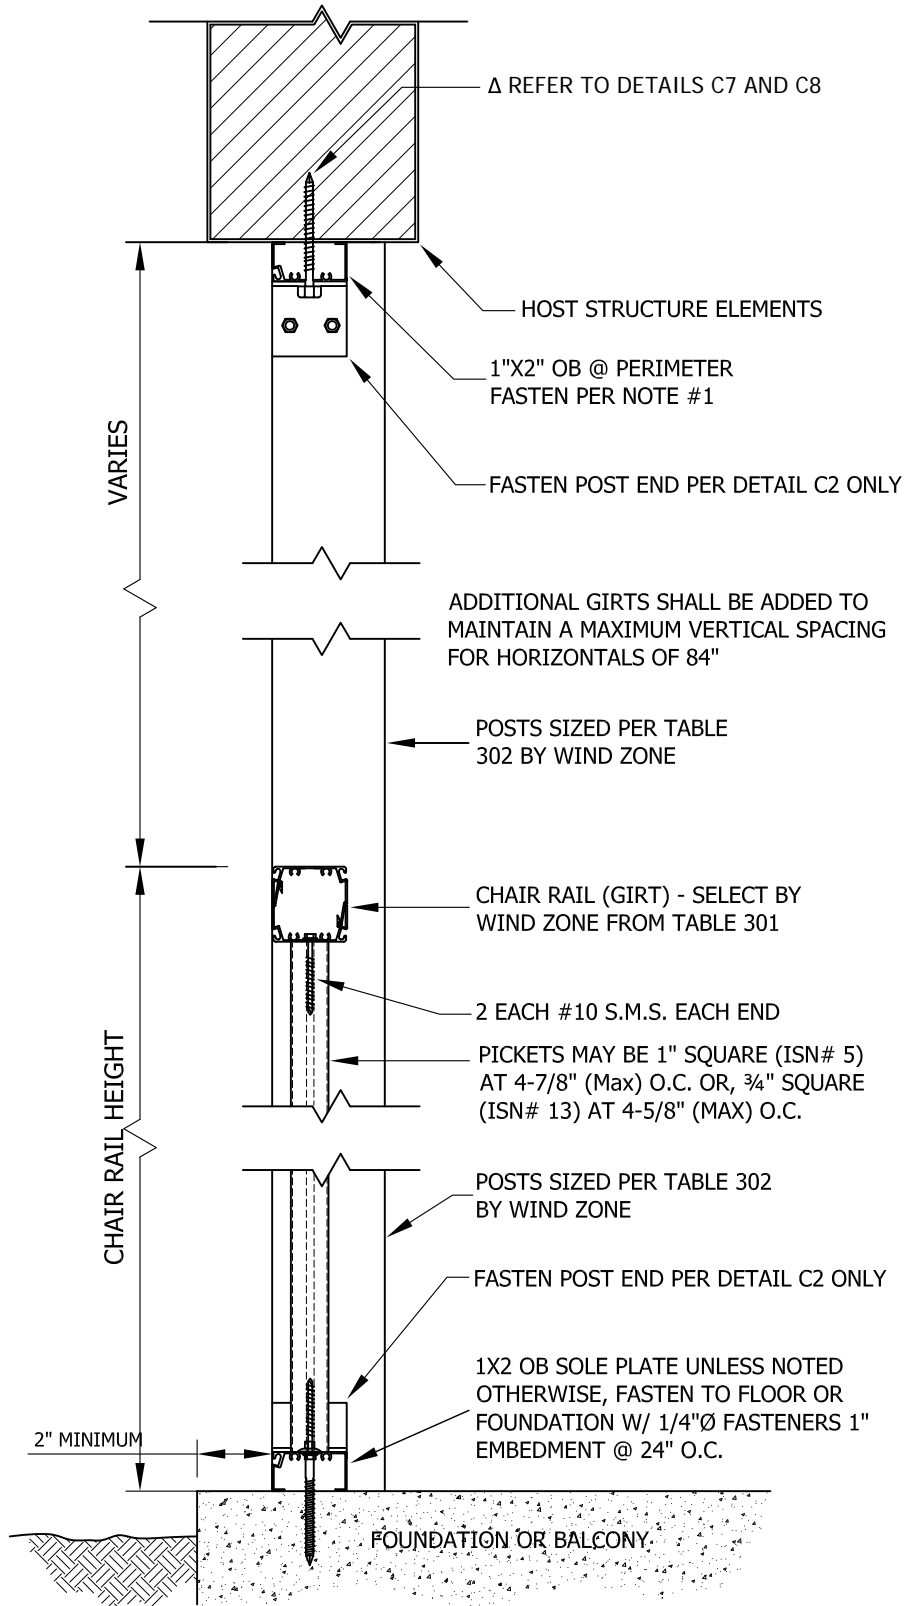


TYPICAL SECTION / SCREEN WALL W/GUARDRAIL
 CHAIR RAIL HEIGHT @ 42" (COMMERCIAL) OR 36" (RESIDENTIAL)

© COPYRIGHT 2010 NOT TO BE REPRODUCED IN WHOLE OR IN PART WITHOUT THE WRITTEN PERMISSION OF THE ALUMINUM ASSOCIATION OF FLORIDA

Δ Revised 3/30/2012

Chapter 3 - Screened Walls & Balconies

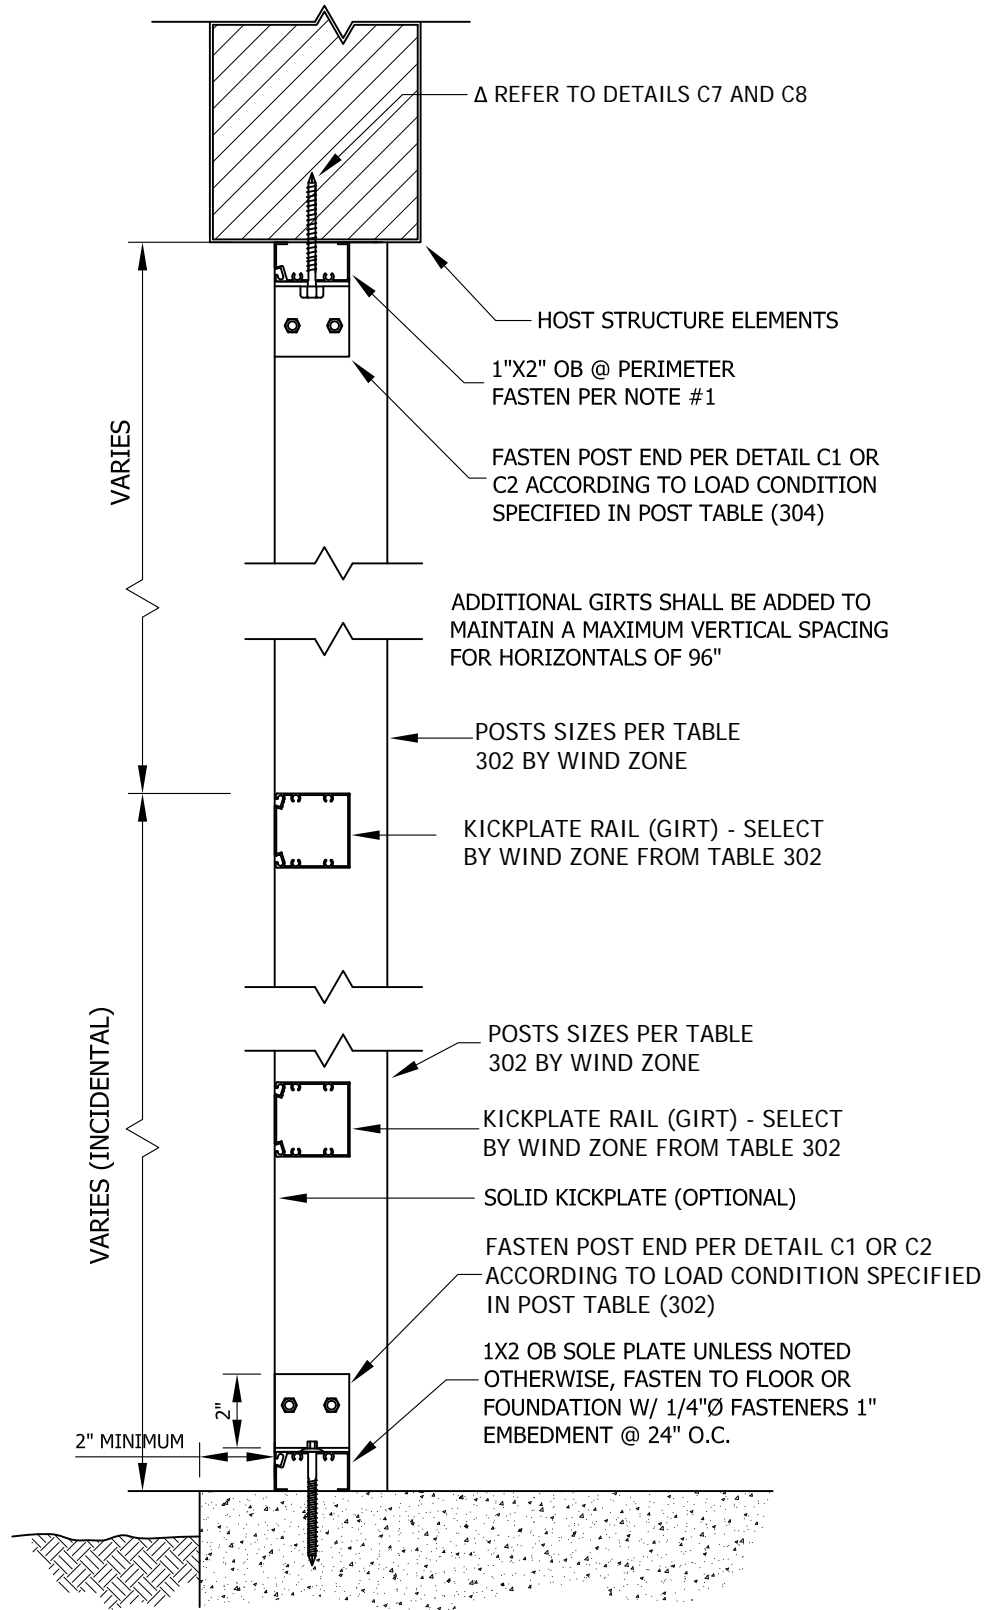

TYPICAL SECTION / SCREEN WALL WITHOUT GUARDRAIL (NOT SUPPORTING ROOF)
FOUNDATION OR BALCONY

© COPYRIGHT 2010 NOT TO BE REPRODUCED IN WHOLE OR IN PART WITHOUT THE WRITTEN PERMISSION OF THE ALUMINUM ASSOCIATION OF FLORIDA